



SITE PLAN

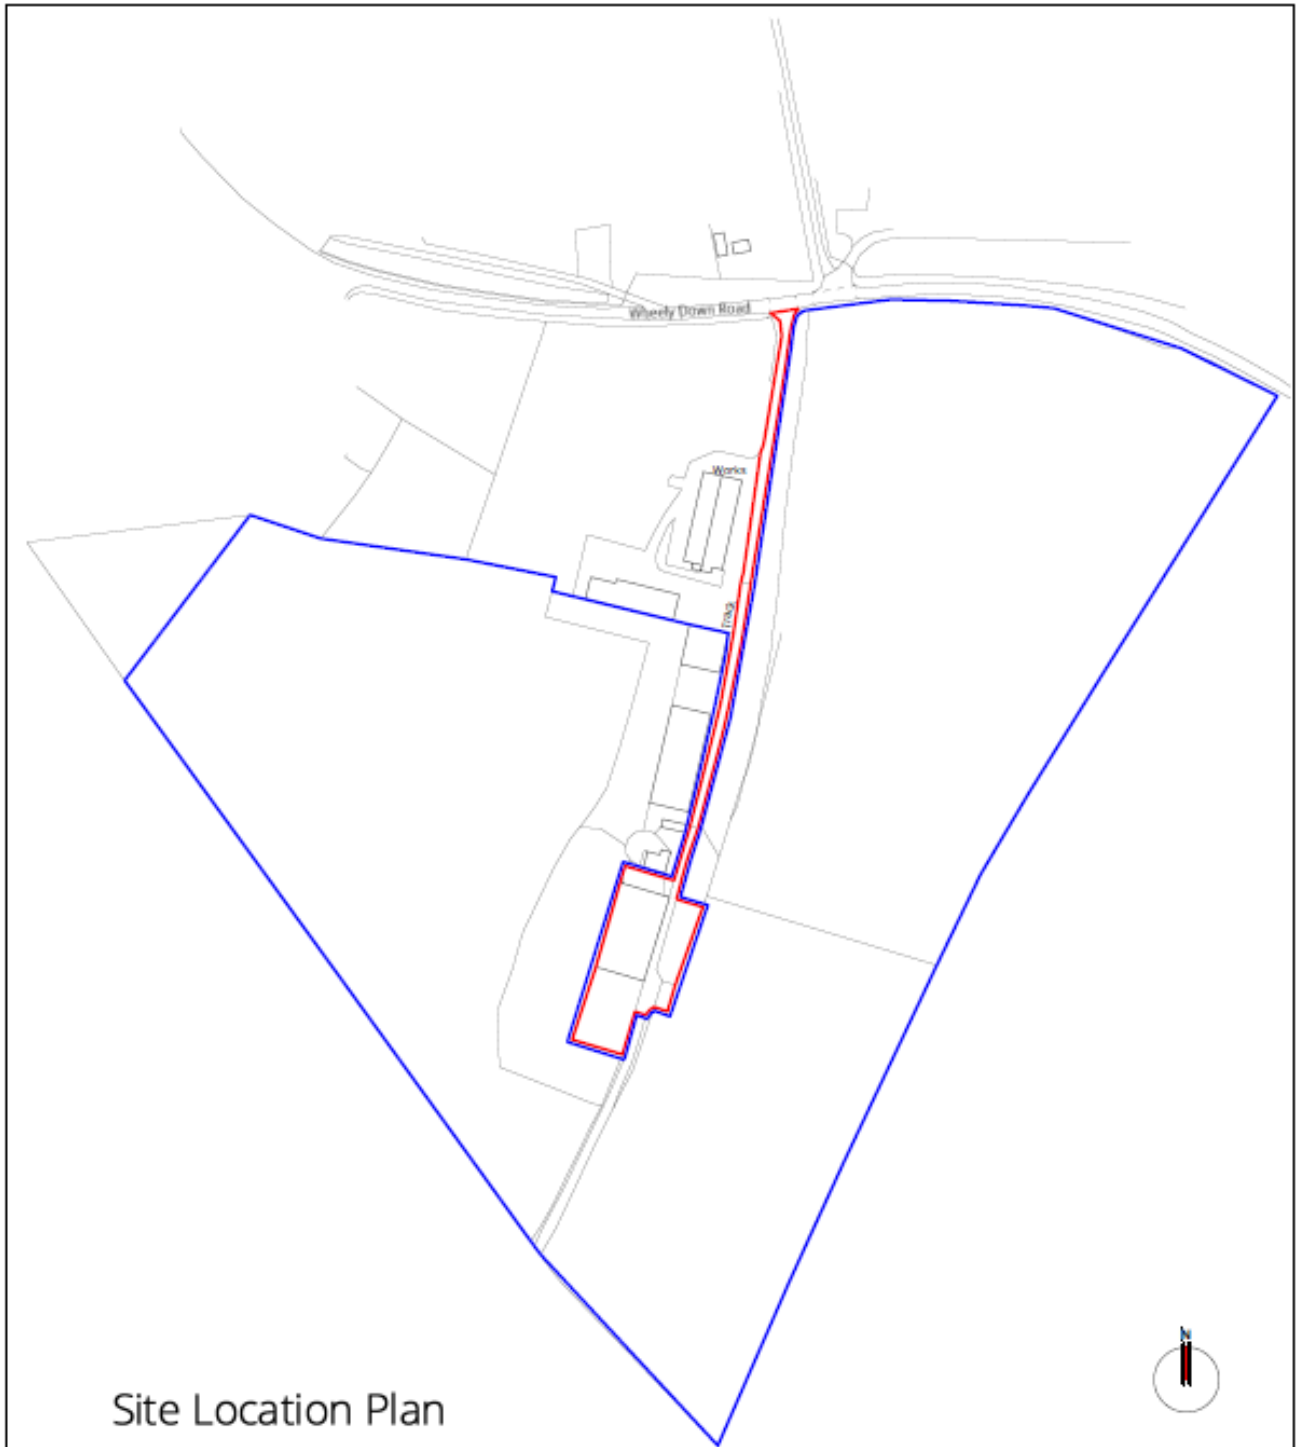

Site Location Plan
Scale 1:2500

Ordnance Survey (c) Crown Copyright 2021. All rights reserved. Licence number 100022432

 

Scale in Metres. (1:2500 @ A4)

© Crown copyright 2021 OS Licence No. 100028555



Youngs Yard, Churchfields, Twyford,
Winchester SO21 1NN

T: 01962 715770
E: info@southernplanning.co.uk
W: www.southernplanning.co.uk

CLIENT: Gawthorpe Estates Ltd

SCALE: 1:2500 @ A4

PROJECT: CoU Barn
Wheely Down Dairy
Wheely Down Farm Lane
Warnford SO32 3LG

DATE: May 2021

DWG NO.: SDNP-WIN-AJW-276.1.01 REV: A

The copyright of this drawing remains with Southern Planning Practice Ltd and may not be reproduced in any form without prior written consent. This drawing is intended for planning purposes only, not for construction. Adjacent Properties and Boundaries are shown for illustrative purposes only and have not been surveyed unless otherwise stated. All areas shown are approximate and should be verified before forming the basis of a decision. Do not scale the drawing other than for planning application purposes. All dimensions must be checked by the contractor before commencing work on site. Ground conditions, foundations, sub-structures and all work below ground level is shown provisionally. Inspection of ground condition is essential prior to work commencing. Reassessment is essential when the ground conditions dictate, and re-design may be necessary in the light of soil conditions found. The responsibility for establishing the soil and sub-soil conditions rests with the contractor.