



Elevation and Floor Plan Drawings


Eastern Elevation

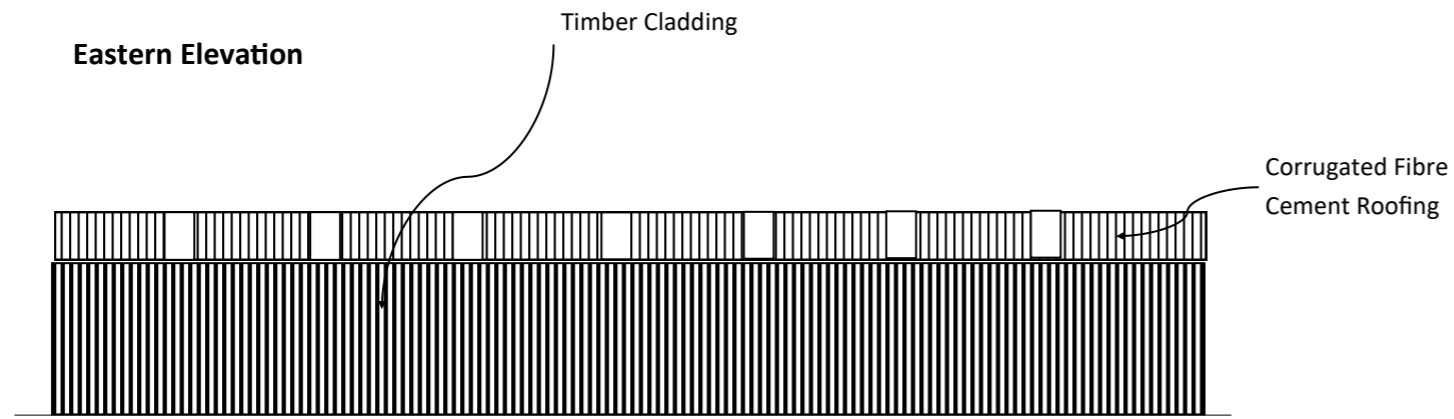


Western Elevation

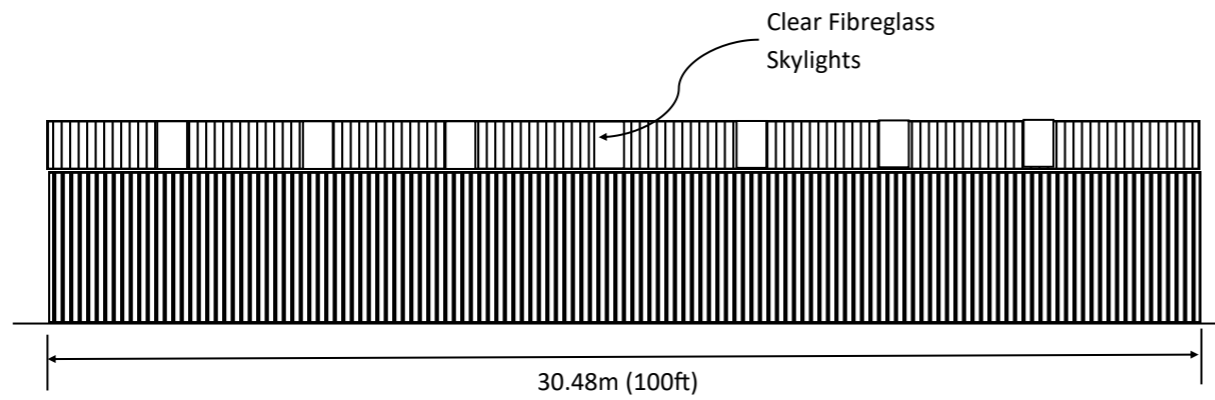

Northern Elevation

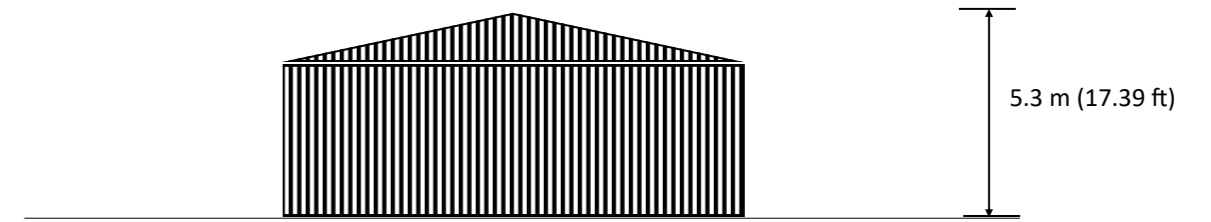

Southern Elevation

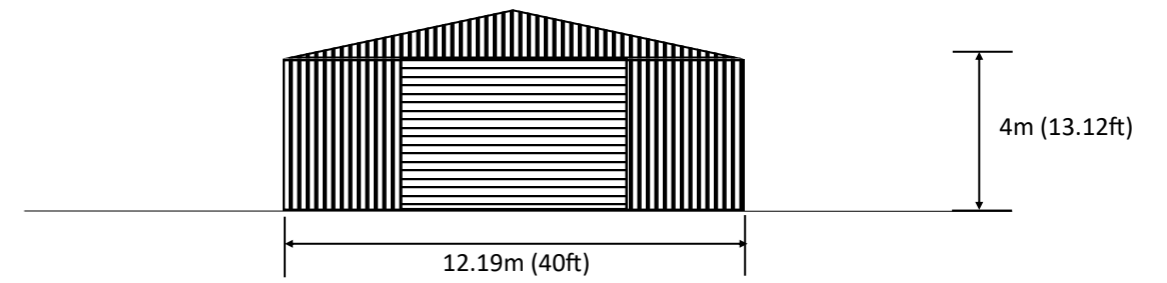

Floor Plan

