



01 170A_1102
WEST ELEVATION
LARCH CLADDING
EXISTING BRICK FOUNDATION
TIMBER DOUBLE GLAZED SLIDING DOORS
ZINC ROOF



02 170A_1102
NORTH ELEVATION
TIMBER DOUBLE GLAZED WINDOWS
TIMBER FRONT DOOR
LARCH CLADDING
ZINC ROOF



03 170A_1102
SECTION AA
LARCH CLADDING
ZINC ROOF
TIMBER DOUBLE GLAZED SLIDING DOORS



04 170A_1102
EAST ELEVATION
LARCH CLADDING
ZINC ROOF
TIMBER DOUBLE GLAZED WINDOWS
ZINC CANOPY




05 170A_1102
SOUTH ELEVATION
TIMBER DOUBLE GLAZED SLIDING DOORS
LARCH CLADDING
ZINC ROOF



06 170A_1102
SECTION BB
TIMBER DOUBLE GLAZED SLIDING DOORS
LARCH CLADDING




07 170A_1102
GROUND PLAN
TOTAL GIA OF NEW DWELLING = 68M2

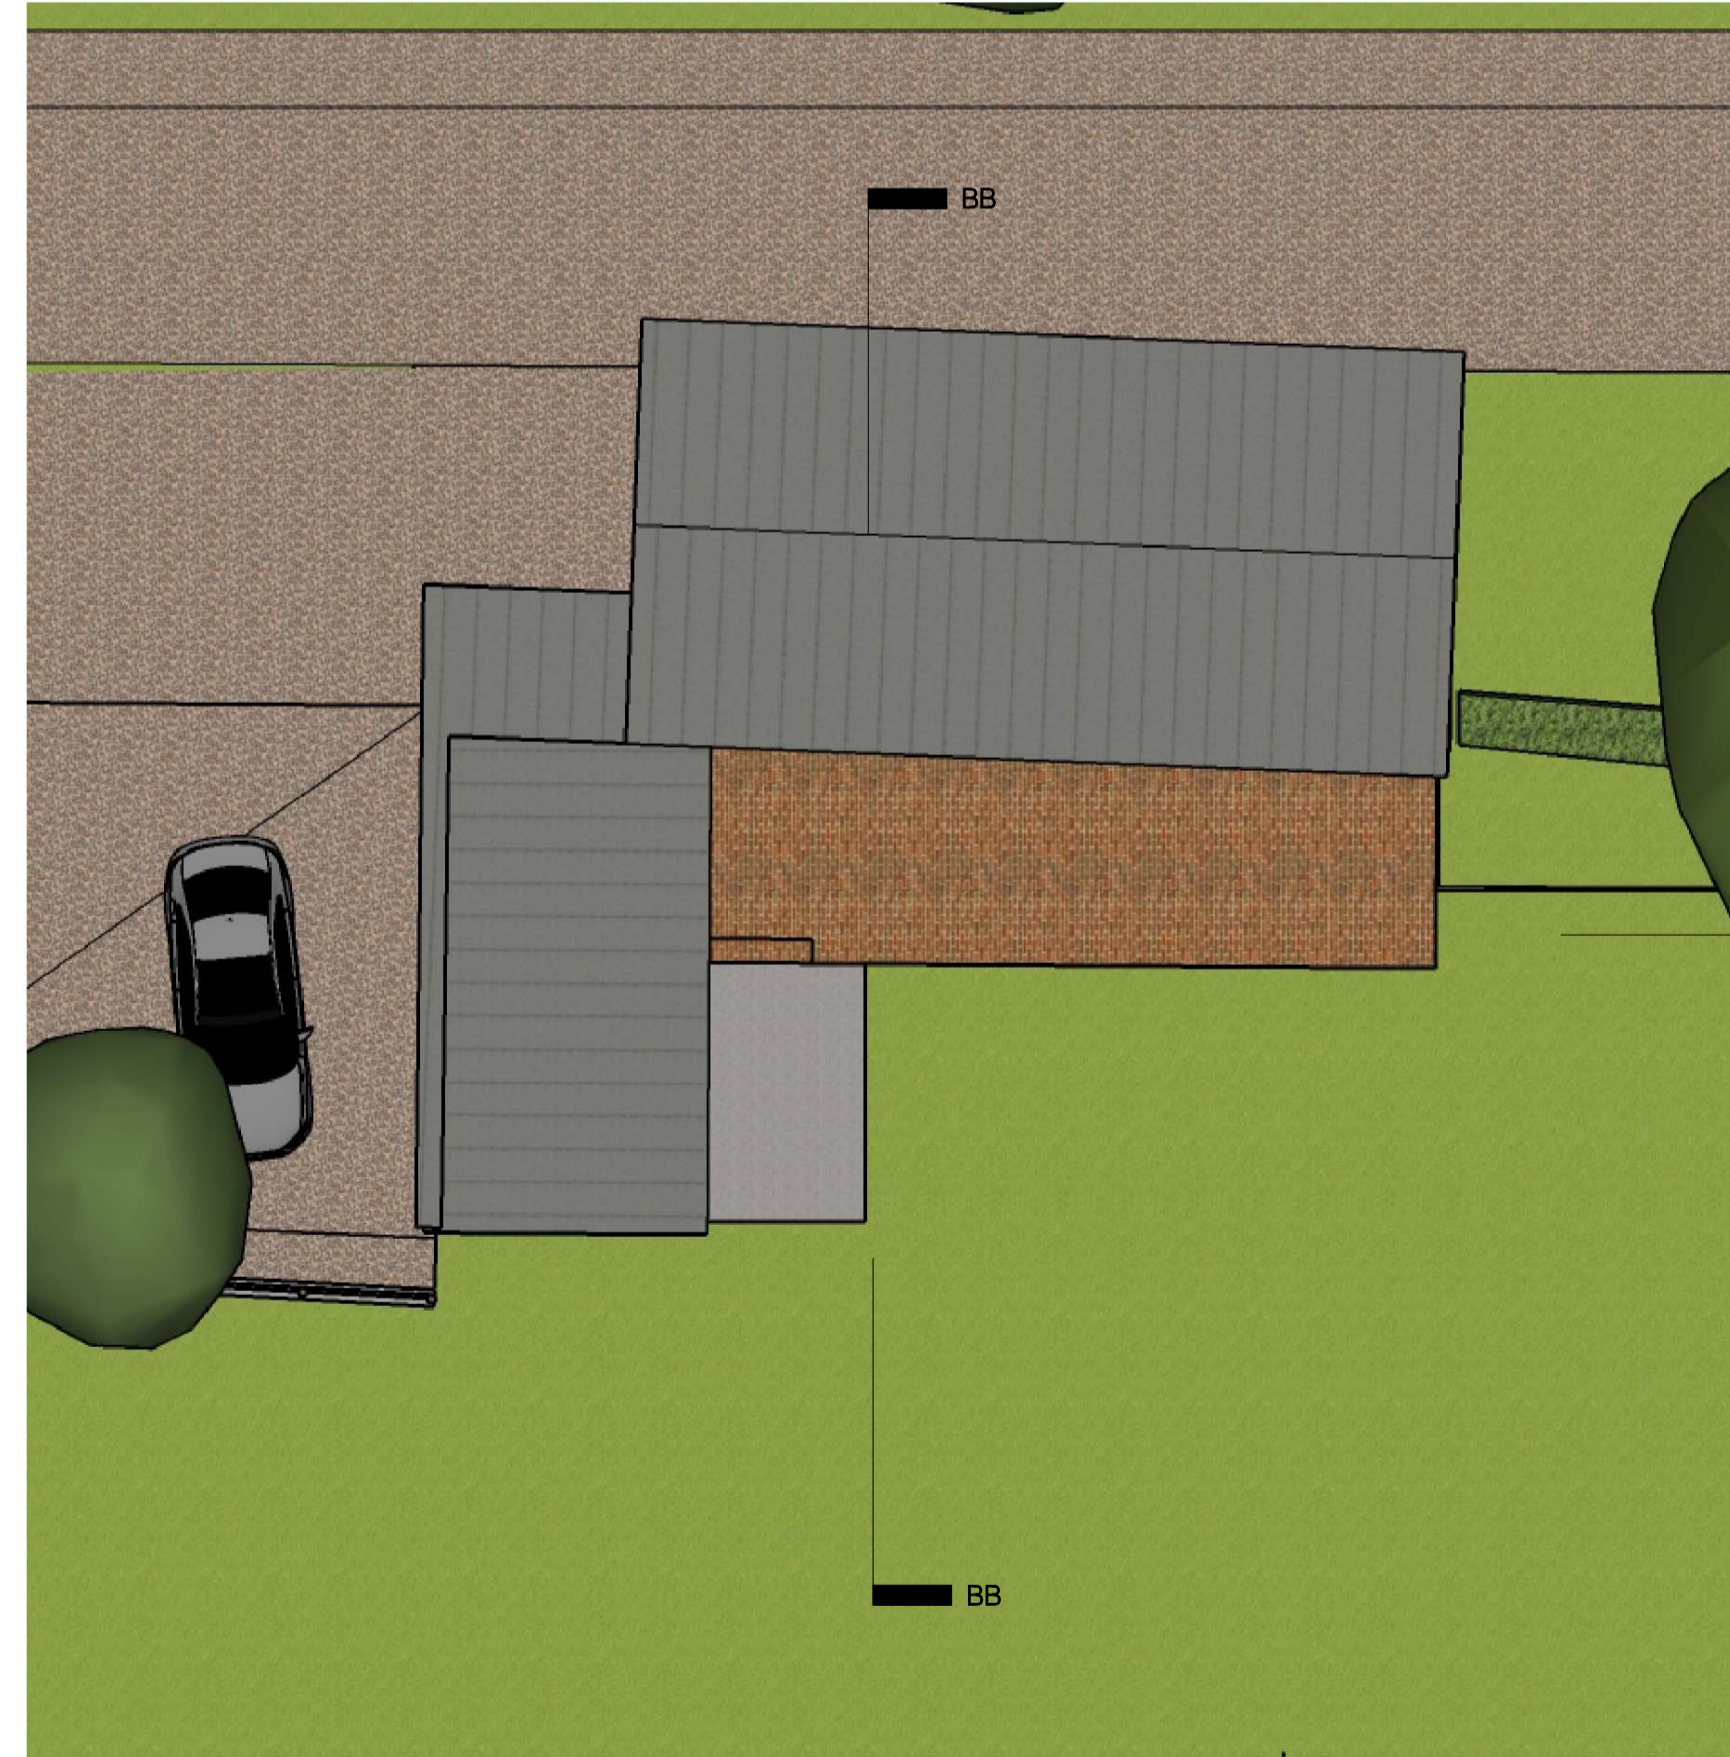

08 170A_1102
ROOF PLAN




GARDEN VIEW

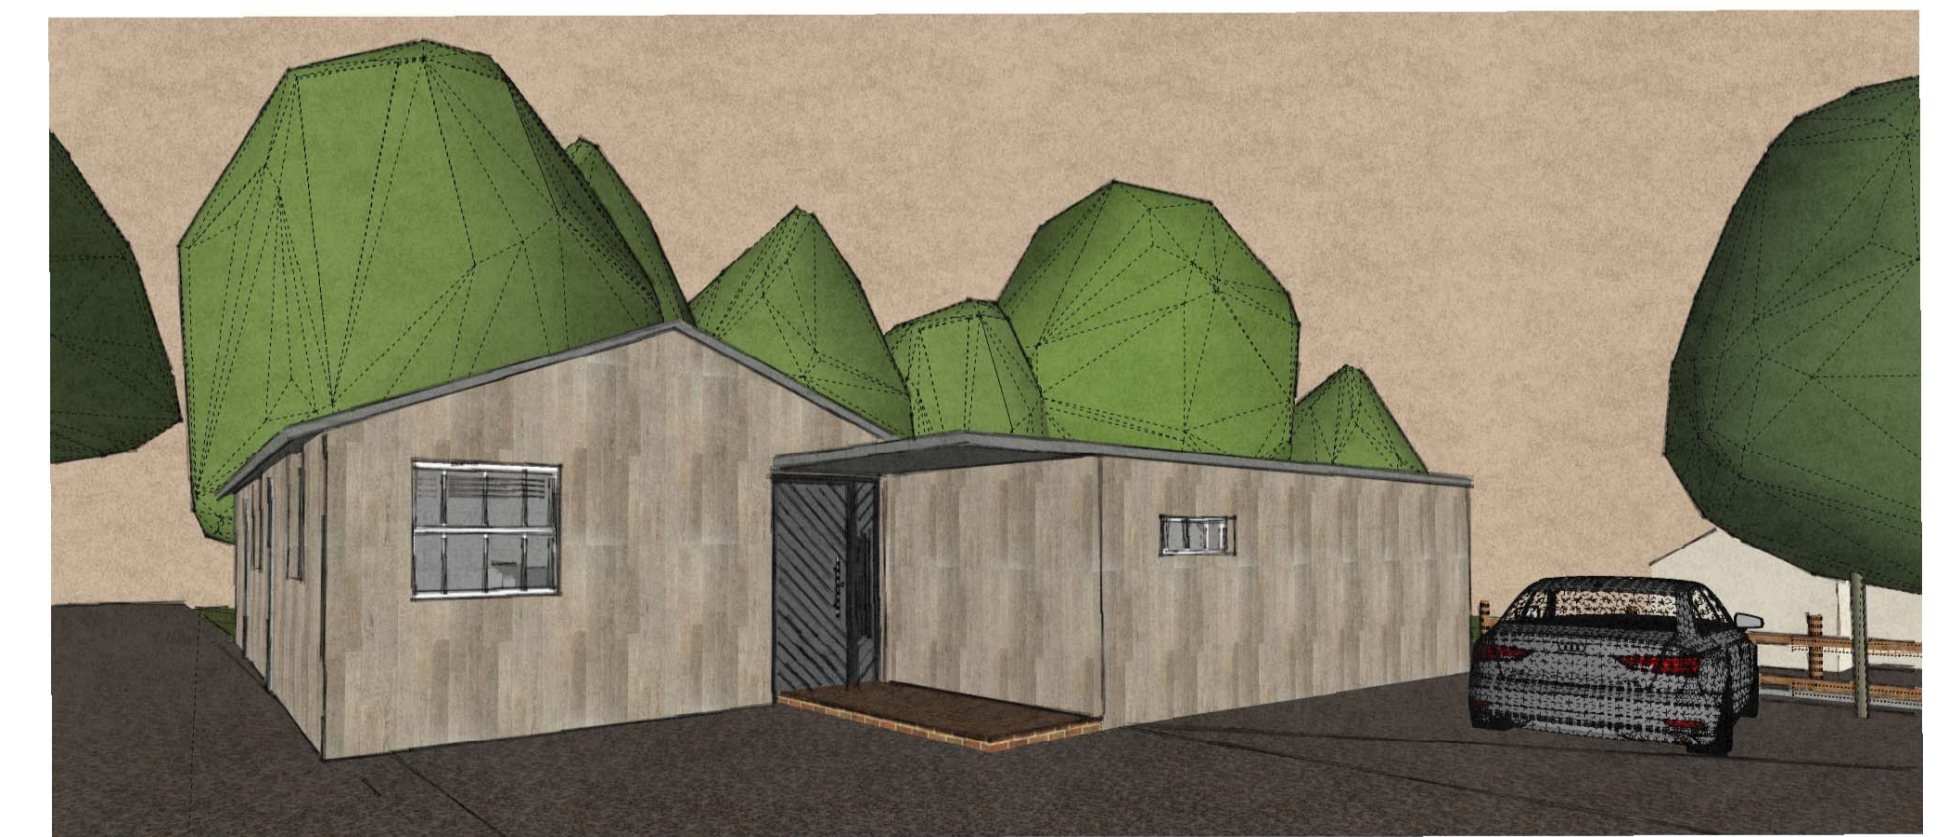

FORECOURT VIEW

PRIOR APPROVAL SUBMISSION

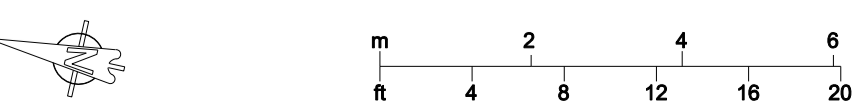

A	08.06.23	PRIOR APPROVAL AMENDMENTS
REV	DATE	DESCRIPTION

09 DELL HOUSE FARM WORKSHOP, HAWTHORN LA., FOR STUART KEEP		TITLE		PROPOSED DRAWINGS	
© RICHARD KEEP ARCHITECTS 32 Laurier Rd London NW5 1SU www.richardkeep.com e:info@richardkeep.com		DATE	26.05.23	JOB NO	170A
SCALE	1:100@A1	DWG	1102	REV	A
CONTRACTOR TO CHECK ALL DIMENSIONS ON SITE DO NOT SCALE SPECIFICATION TO TAKE PRECEDENCE OVER DRAWINGS AND DETAILS		CHECK		DATE	08.06.23